


1/4" Laminated Glass (by others)
(1/4" Wire Glass @ UL) set In Silicone Channel
(Glass & Glazing by Others)

Sound Reduction Door

DG 20

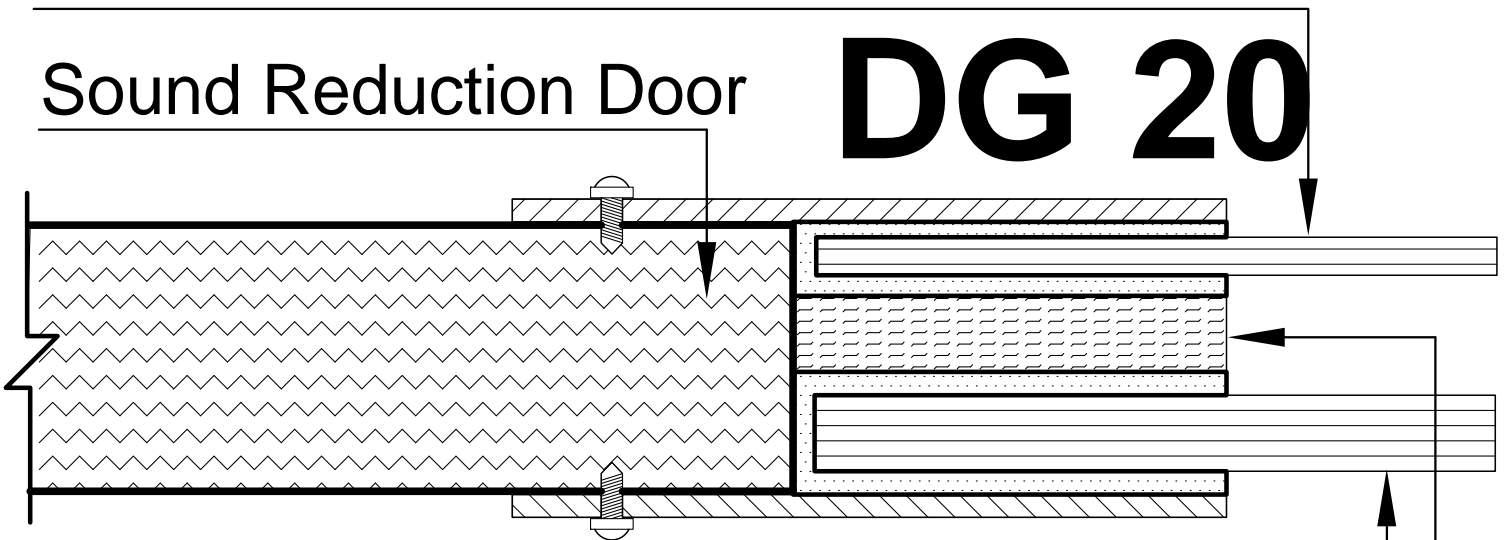

1/2" Laminated Glass (by others)
Set In Silicone Channel (Glass & Glazing by Othe

1/2"x1-1/2" Isolator Strip
(by Security Acoustics)